



2階

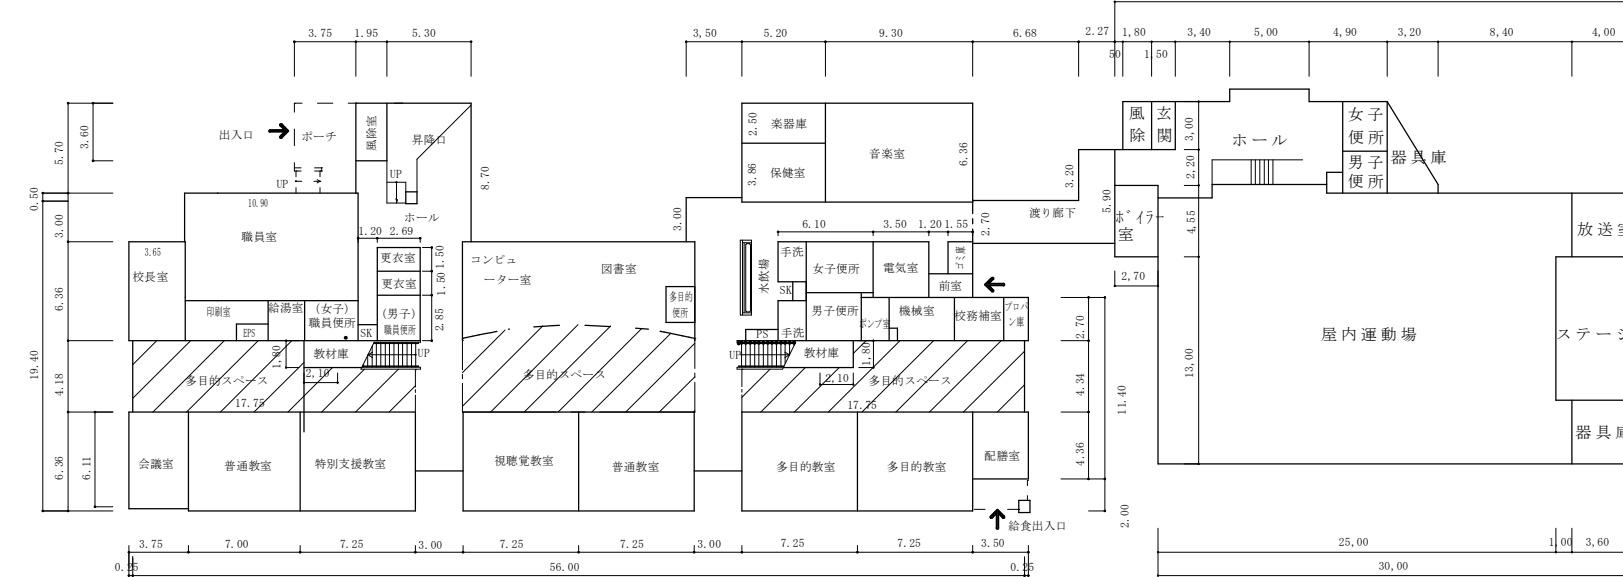

1階


ボイラー室 10㎡

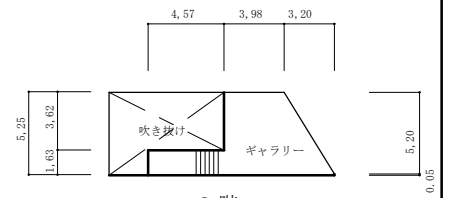

2階



9.00

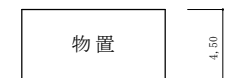

物置

4.50

1階

ボイラー室 12㎡